


HIDDEN POND SUBDIVISION "ARRANO FARMS"

1150 N. ARRANO FARMS LN
EAGLE, ID 83616

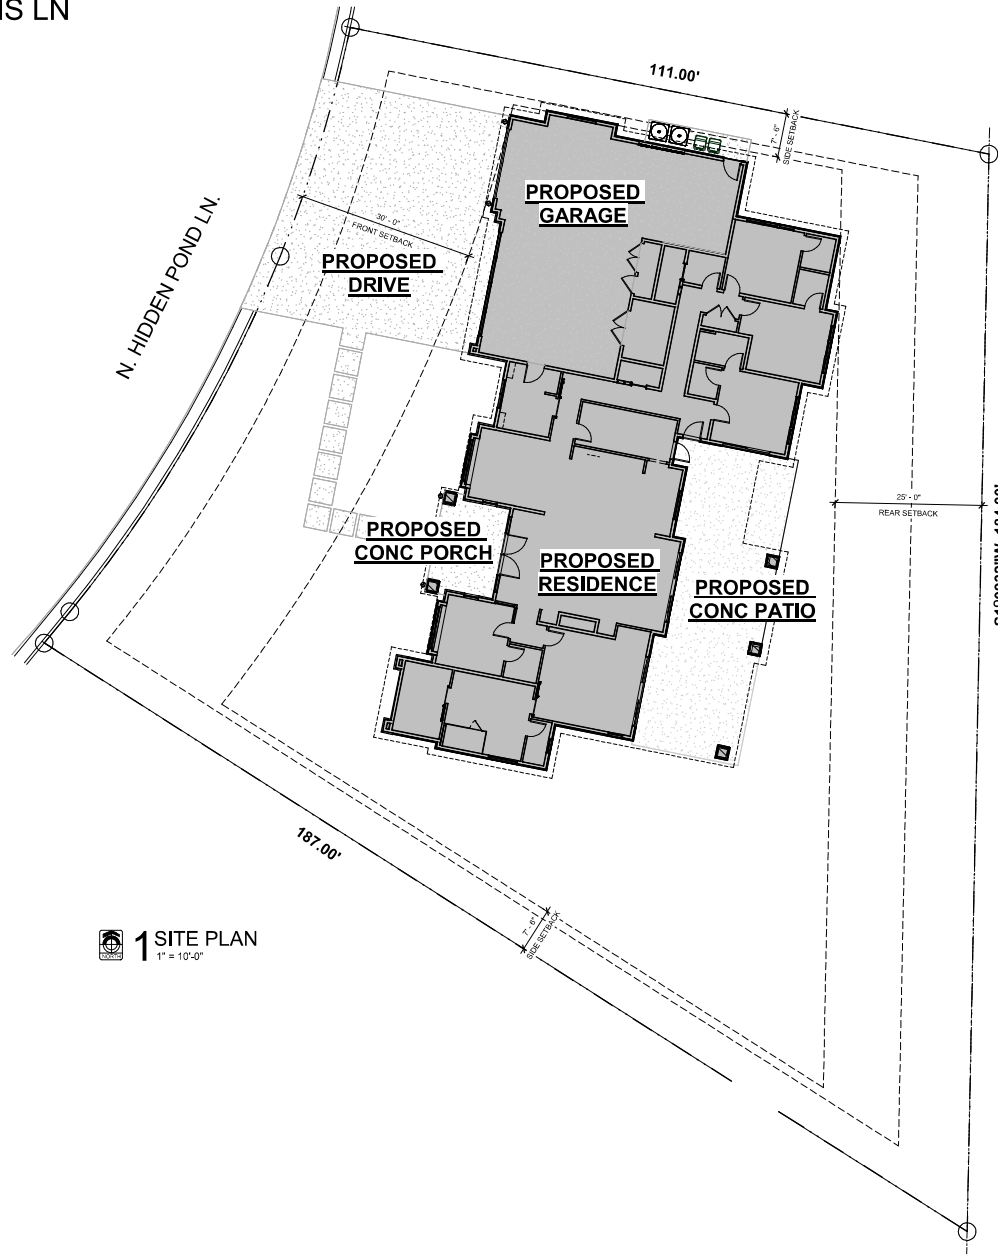


1 SITE PLAN
1" = 10'-0"

IRON HAVEN
DESIGN



138 E. Eagle Rd.
Suite 205
Eagle, ID 83616
#208.948.5399
info@darkhorsehomesllc.com
www.darkhorsehomesllc.com

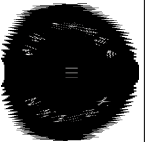

PERMIT SET

01/19/2023

PROJECT NAME:
ARRANO FARMS SUB
ADDRESS:
**1150 N. ARRANO FARMS LN
EAGLE, ID 83616**

ALL DRAWINGS TO BE REVIEWED
BY CONTRACTOR PRIOR TO
CONSTRUCTION. NOTIFY
DESIGNER OF ANY ERRORS,
OMISSIONS, AND/OR CHANGES IN
THE PLAN PRIOR TO
CONSTRUCTION OR FABRICATION.

DATE DRAWN/REVISIONS:

- 1
- 2
- 3
- 4

SHEET TITLE:

**COVER
SHEET**

SHEET NO.:

CVR
ORIGINAL SHEET SIZE
24" x 36"